


Date 9/9/2009

File 28X48 1ST 4BR 1.5BA
L E L B R

Scale 1/4" = 1'0"

Page 1 of 6

Habitat for Humanity
of Michigan
618 S Creyts Rd
Lansing, MI 48917

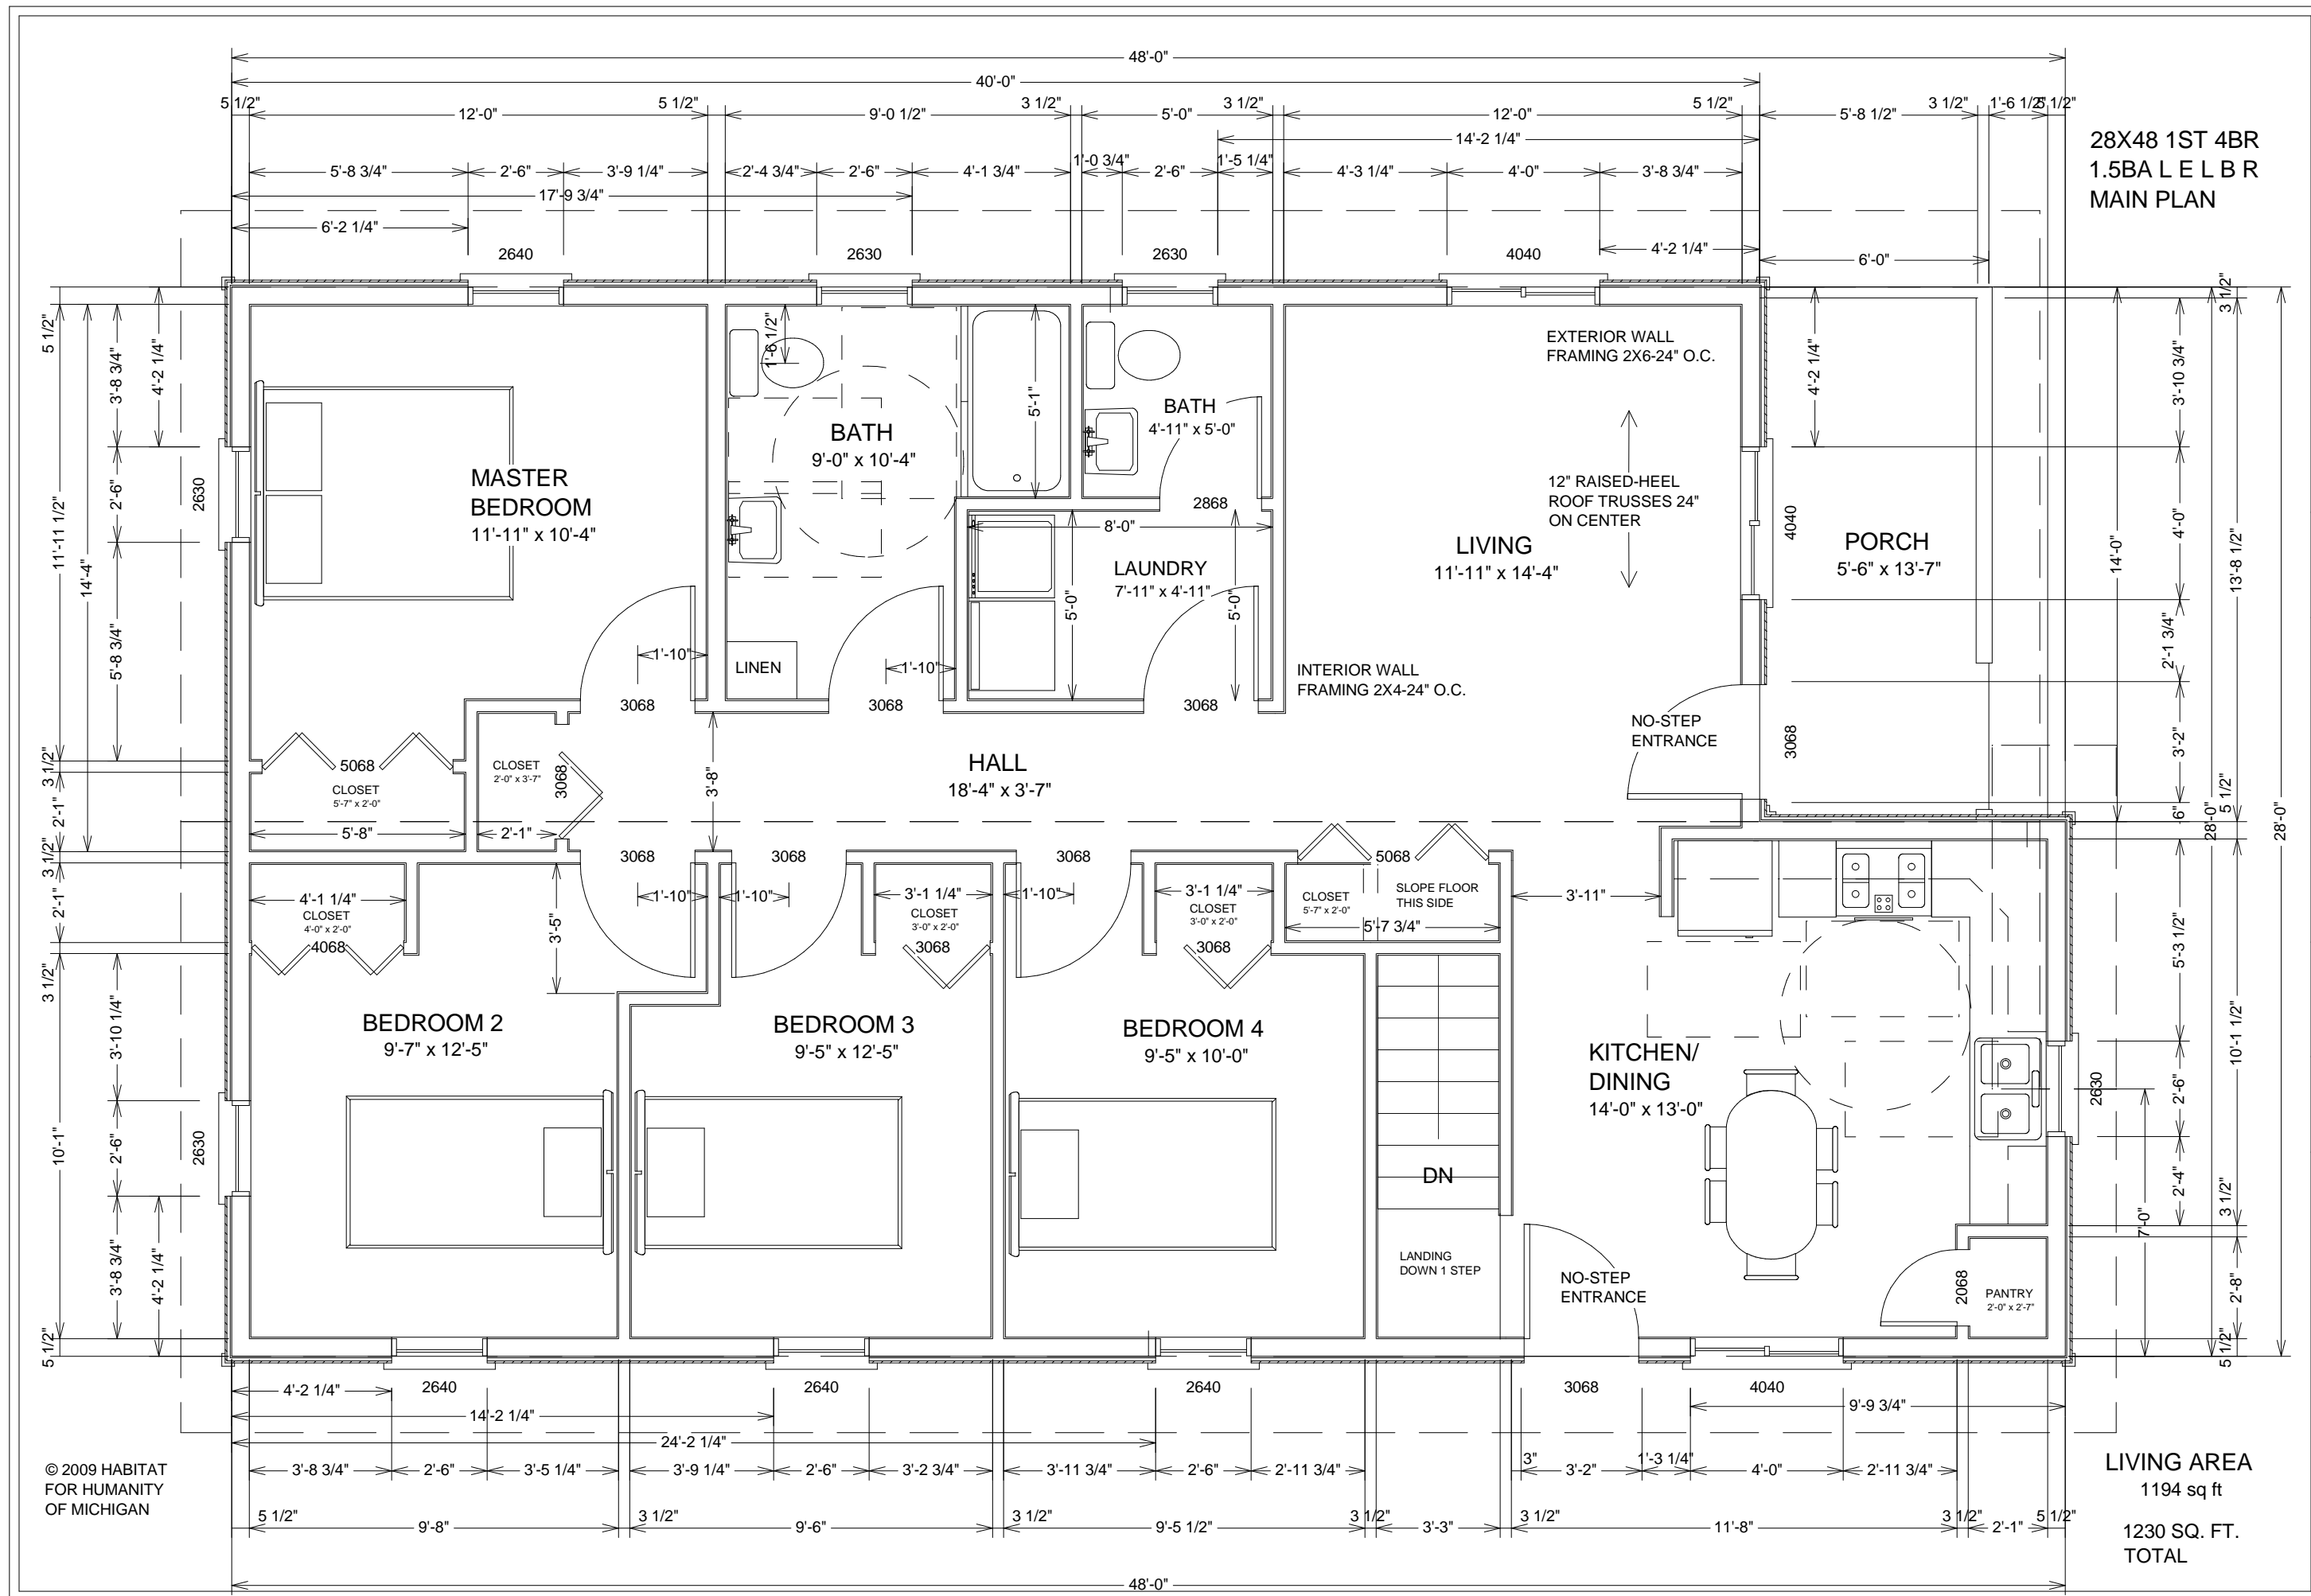

© 2009 HABITAT FOR HUMANITY OF MICHIGAN

28X48 1ST 4BR
1.5BA L E L B R
MAIN PLAN

LIVING AREA
1194 sq ft
1230 SQ. FT.
TOTAL

Habitat for Humanity
of Michigan

Habitat for Humanity
of Michigan

Date 9/9/2009

File 28X48 1ST 4BR 1.5BA
L E L B R


Scale 1/4" = 1'0"

Page 2 of 6

Habitat for Humanity
of Michigan
618 S Creyts Rd
Lansing, MI 48917



FRONT ELEVATION

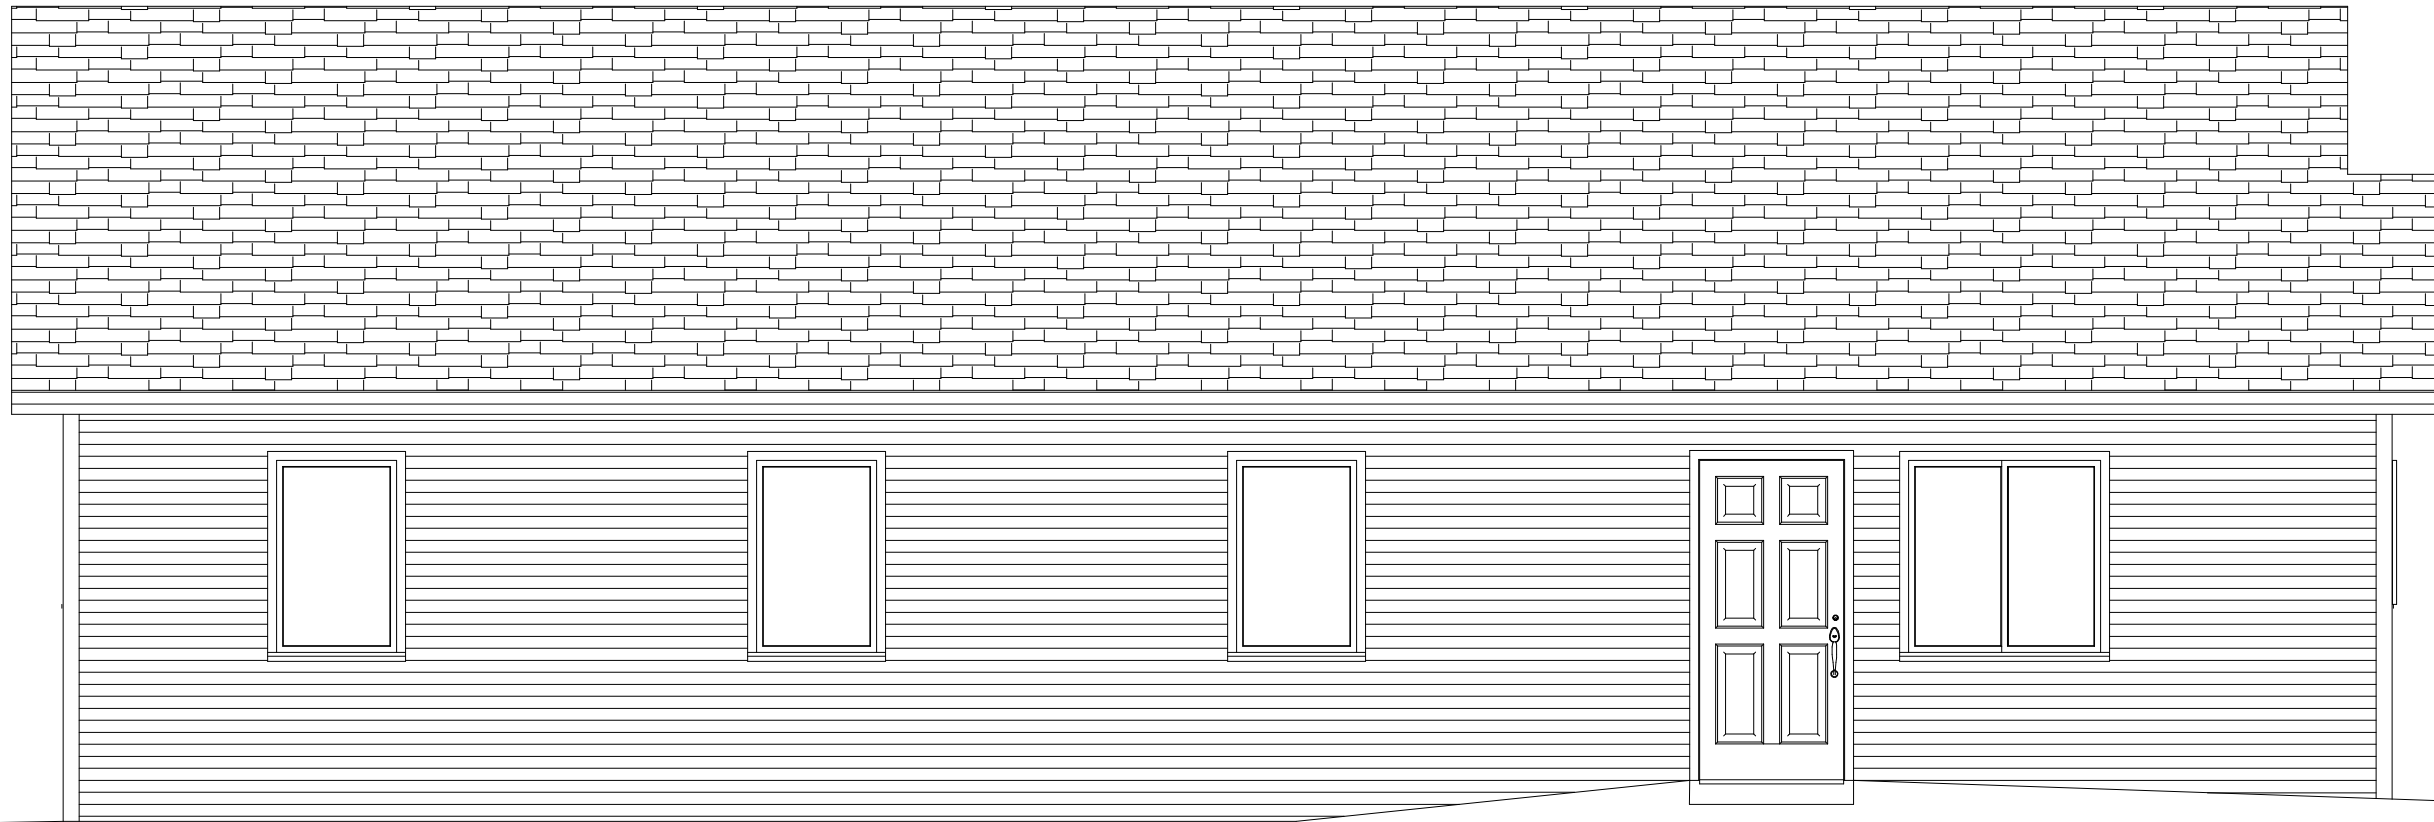

LEFT ELEVATION



Habitat
for Humanity[®]
of Michigan


Date 9/9/2009

File 28X48 1ST 4BR 1.5BA
L E L B R


Scale 1/4" = 1'0"

Page 3 of 6

Habitat for Humanity
of Michigan
618 S Creyts Rd
Lansing, MI 48917

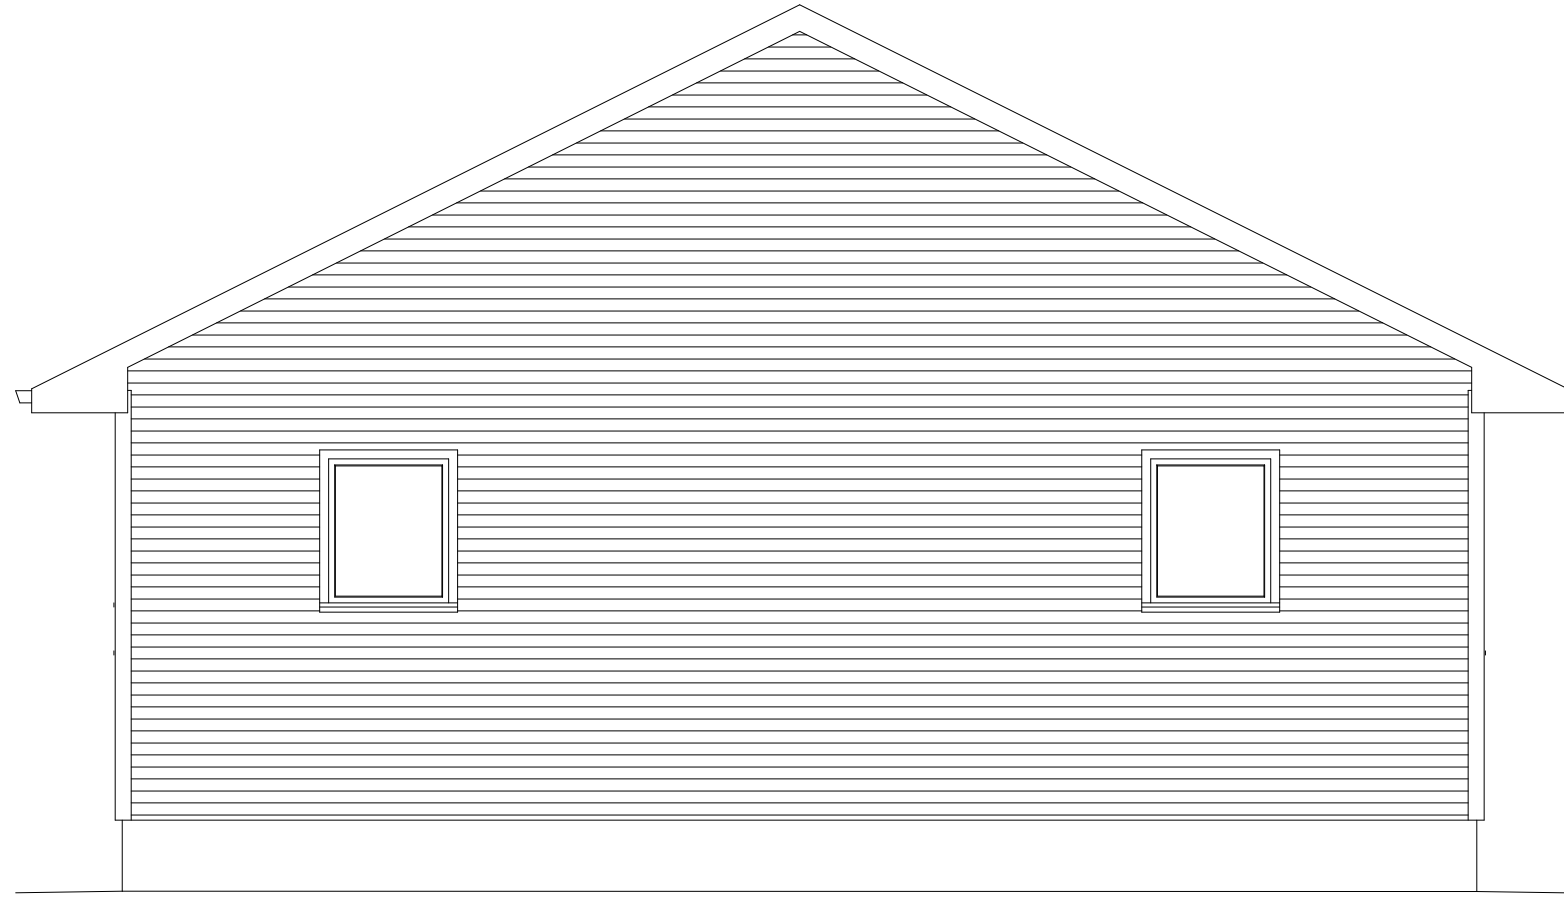

REAR ELEVATION

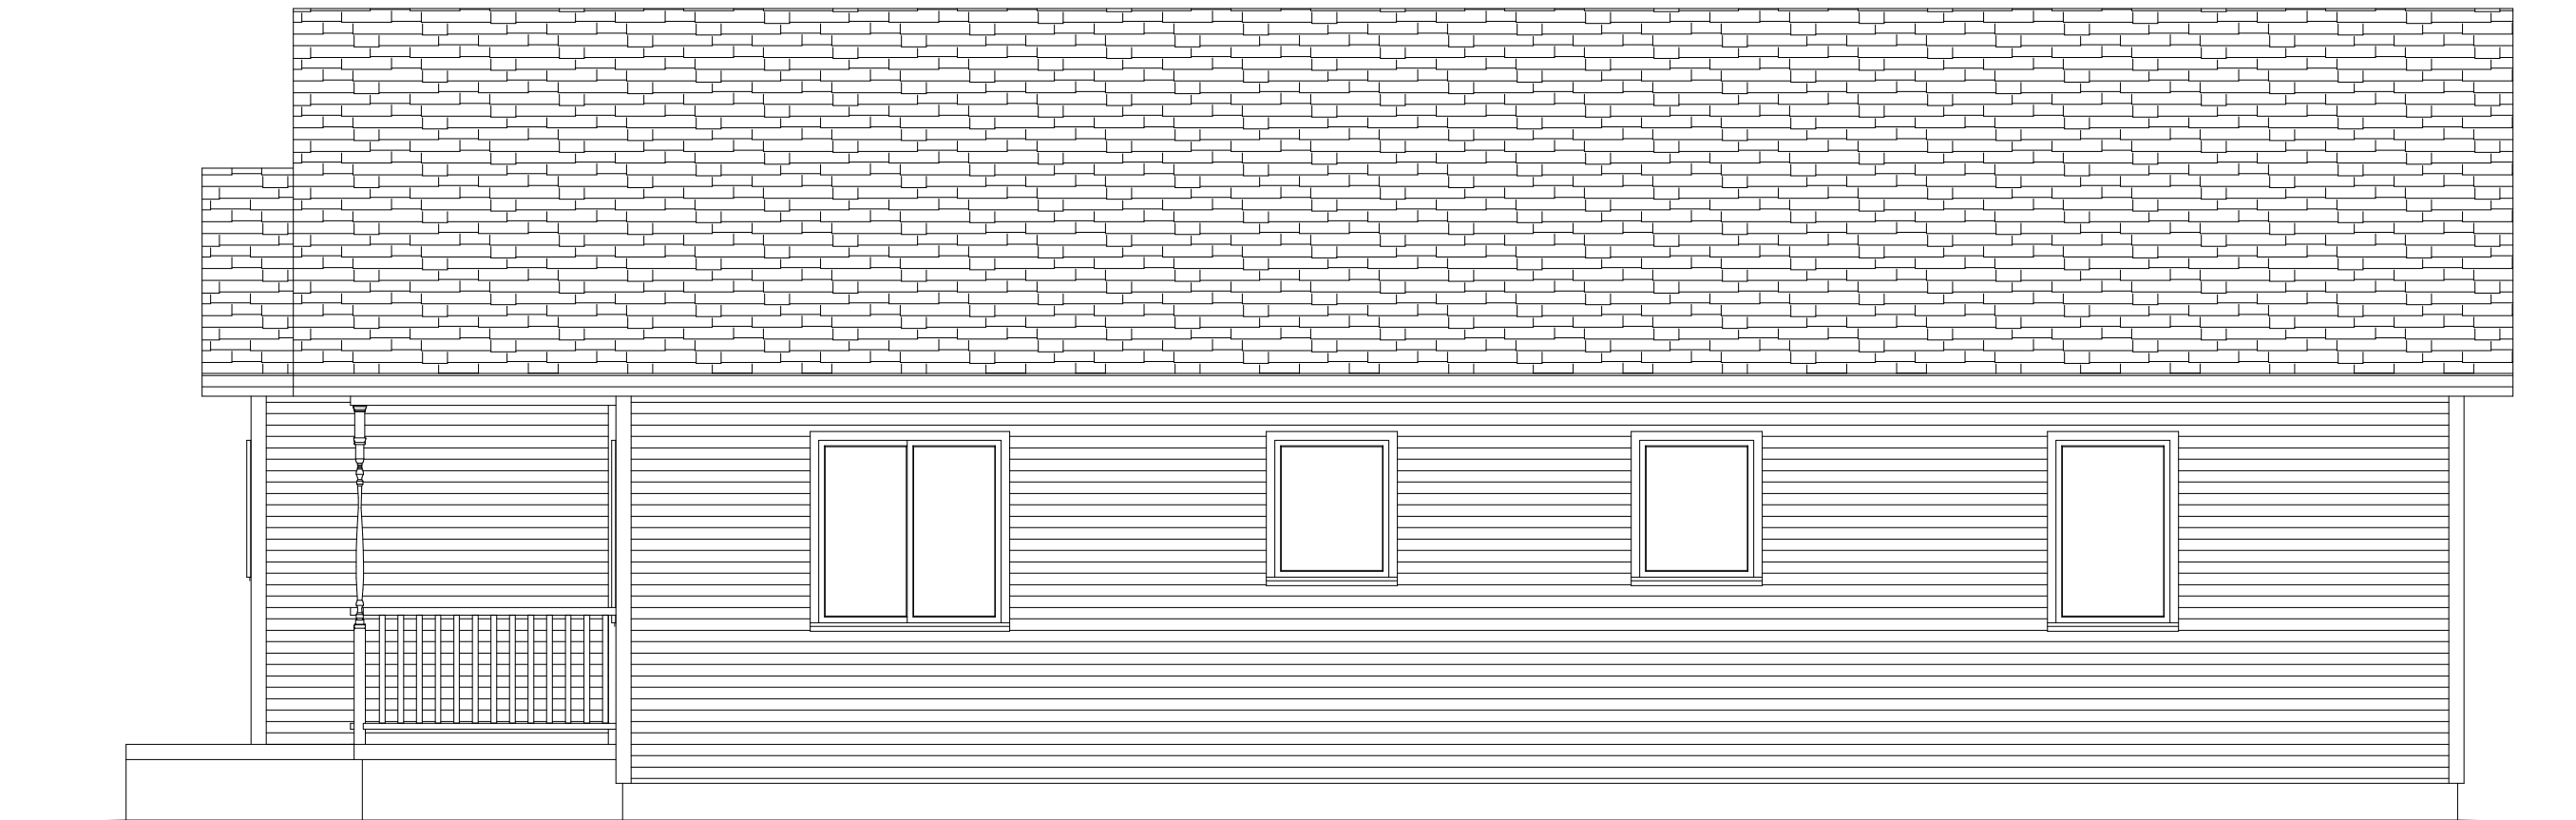

RIGHT ELEVATION



Date 9/9/2009

File 28X48 1ST 4BR 1.5BA
LELBR

Scale 1/4" = 10"

Page 4 of 6

Habitat for Humanity
of Michigan
618 S Creyts Rd
Lansing, MI 48917

GENERAL NOTES:

Windows should be installed so that optimal airflow can be captured. In Michigan, this usually means that the window will open facing the southwest.

All dimensions assume single trimmer studs.

It is highly recommended that at least one no-step entry into the home be provided. This entry should have a minimum 5' x 5' landing at floor level and have no more than a 1:12 sloped approach.

Porch foundations are not shown on the plan to accommodate optional methods.

Various window sizes may be substituted as long as the dimension shown to the exterior remains constant. This means that one side of the rough opening will be either 2 ¼" past or shy of a 24" OC natural stud.

Bedroom windows must meet egress requirements (one for each bedroom).

If grab bars are not being immediately installed in the bathroom at the time of construction, it is highly recommended that blocking be added behind the drywall at 36" above the finished floor. This will permit simple and inexpensive future installation.

Kitchen sink window should be centered on sink cabinet.

It is recommended that a 24" wide cabinet be installed on one side of the kitchen sink to allow for future dishwasher installation.

Bi-fold closet rough openings may differ from the door schedule – please see closet framing and trim details.

Ventilation will be required to comply with ASHRAE 62.2 standards.



Date 9/9/2009

File 28X48 1ST 4BR 1.5BA
L E L B R

Scale NO SCALE

Page 6 of 6

Habitat for Humanity
of Michigan
618 S Creyts Rd
Lansing, MI 48917