

© 2009 HABITAT FOR HUMANITY OF MICHIGAN




Date 9/4/2009

File 44 X 24 1ST 3BR 1BA S S L B R

Scale 1/4" = 1'0"

Page 1 of 6

Habitat for Humanity of Michigan  
618 S Creyts Rd  
Lansing, MI 48917

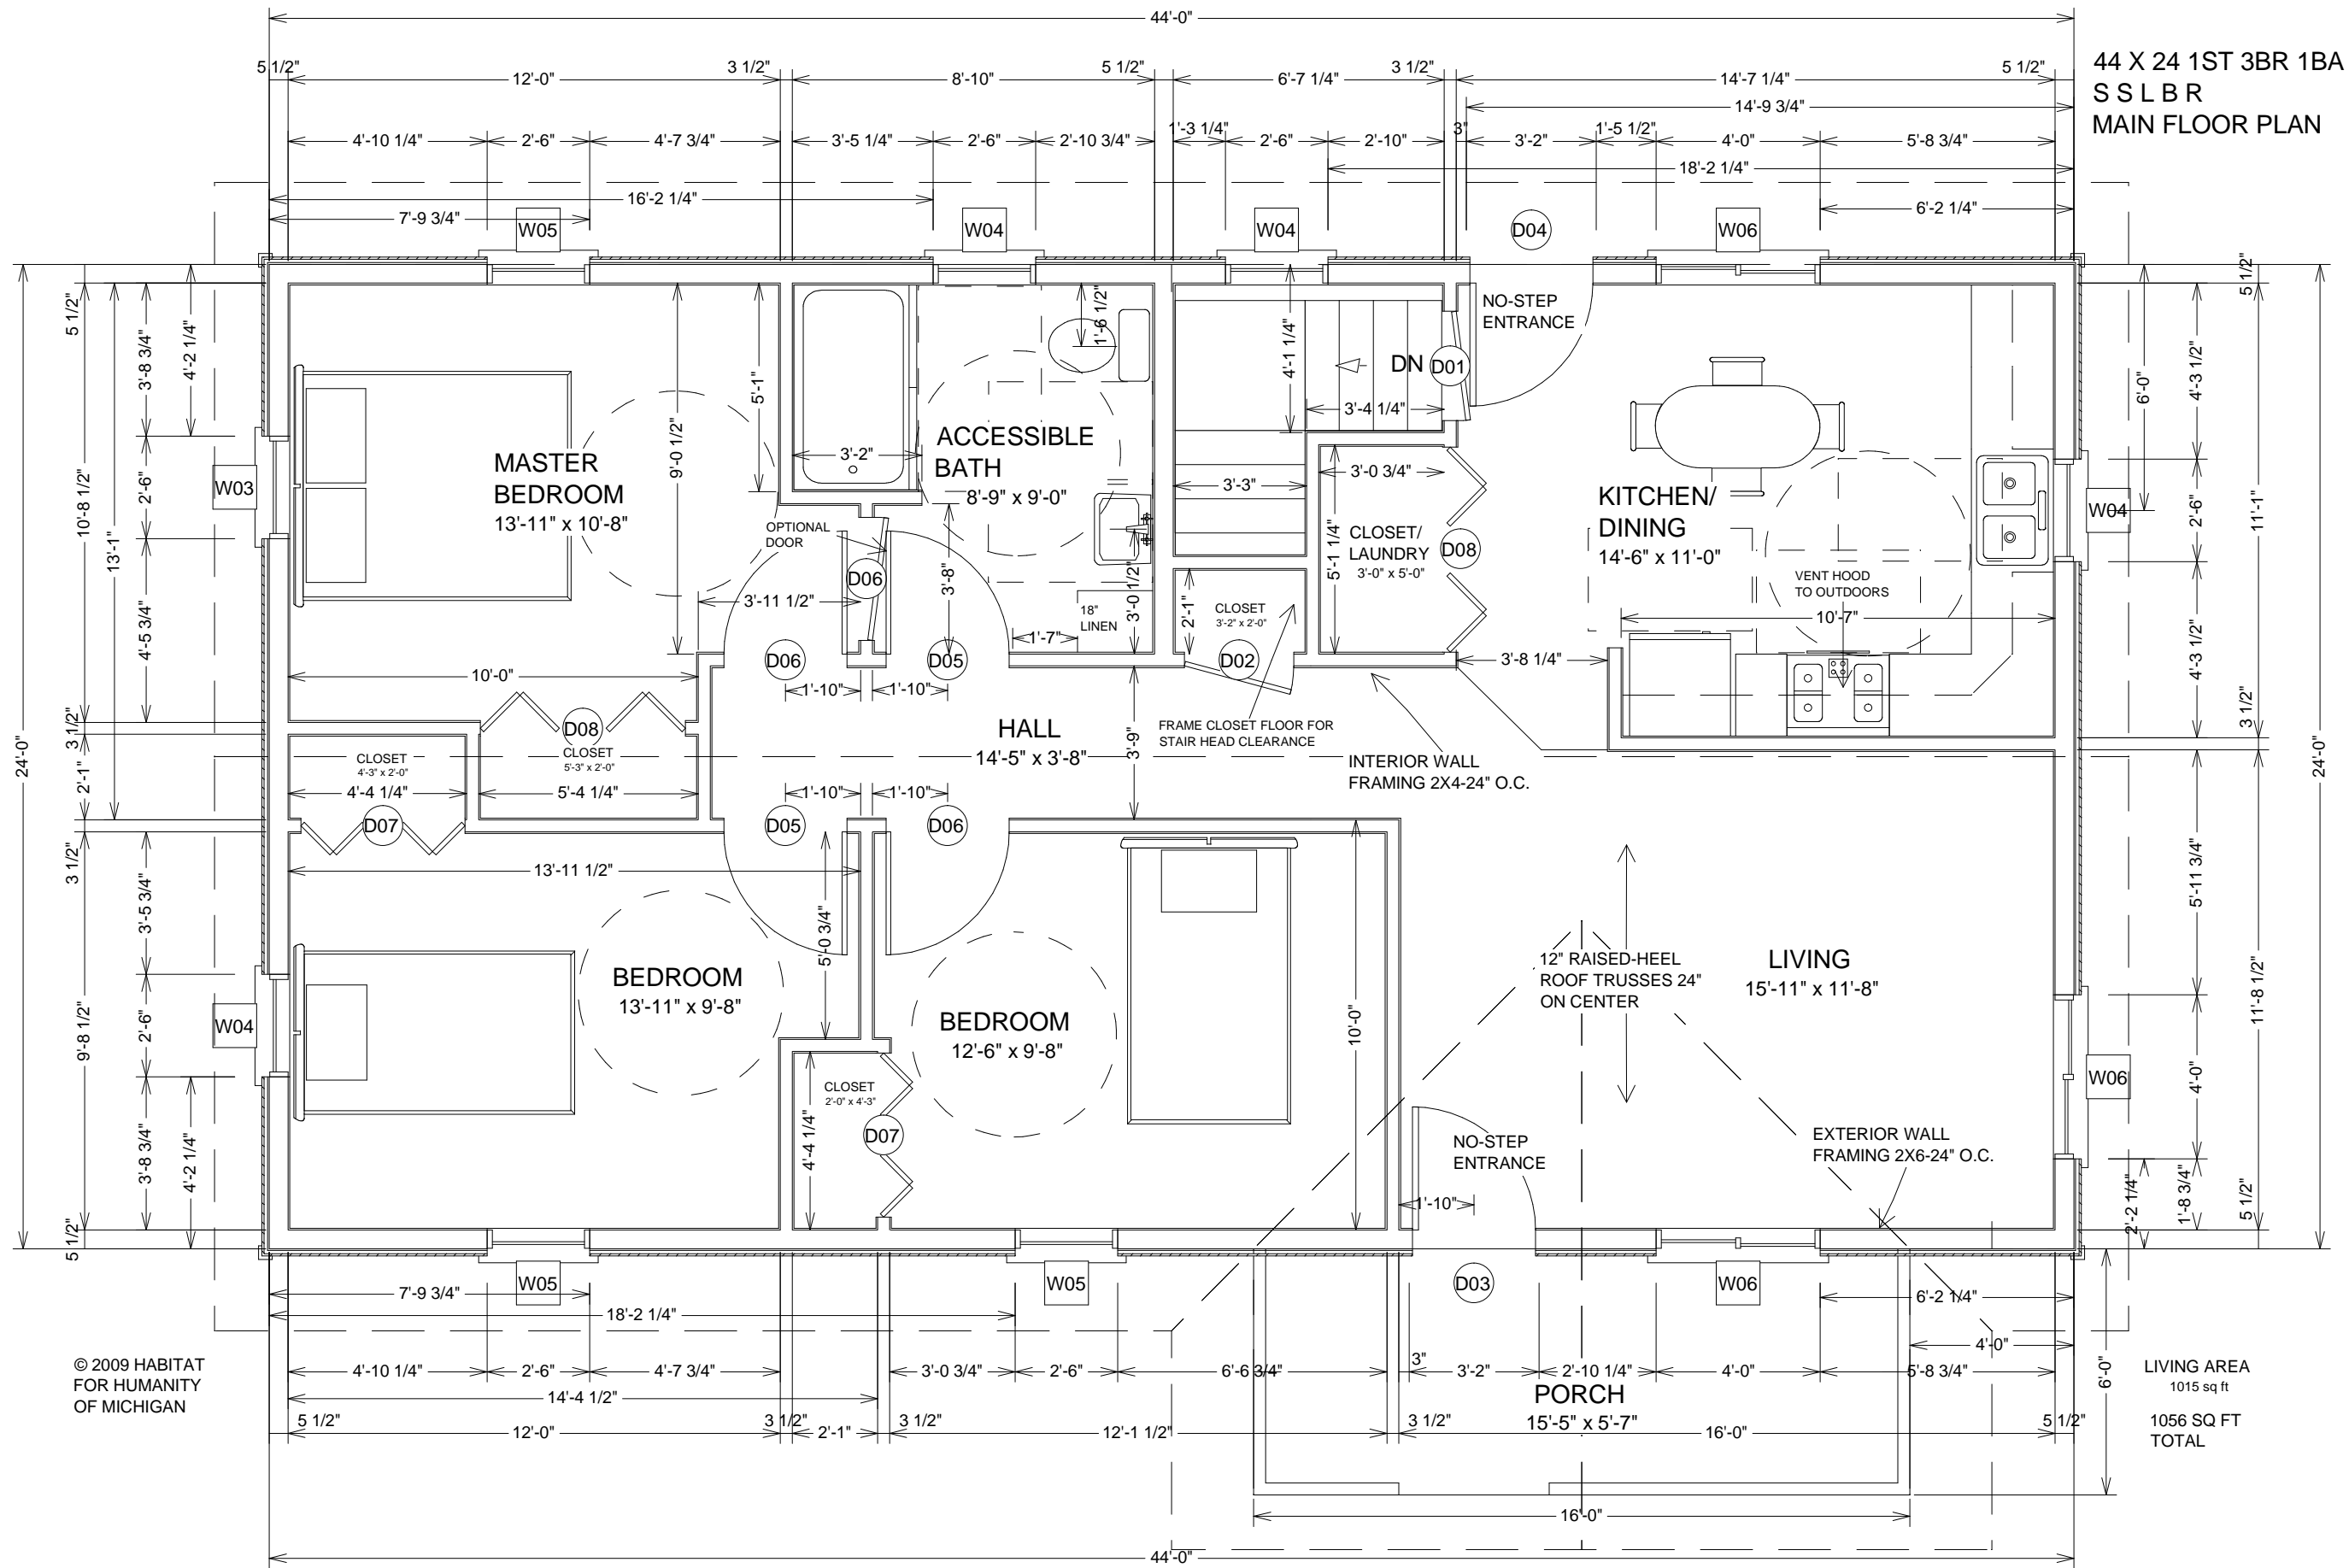

44 X 24 1ST 3BR 1BA  
S S L B R  
MAIN FLOOR PLAN

© 2009 HABITAT  
FOR HUMANITY  
OF MICHIGAN

LIVING AREA  
1015 sq ft  
1056 SQ FT  
TOTAL



Date 9/4/2009

File 44 X 24 1ST 3BR 1BA  
S S L B R

Scale 1/4" = 1'0"

Page 2 of 6

Habitat for Humanity  
of Michigan  
618 S Creyts Rd  
Lansing, MI 48917

Date 9/4/2009


File  
44 X 24 1ST 3BR 1BA  
S L B R

Scale  
1/4" = 1'0"


Page  
3 of 6




FRONT ELEVATION

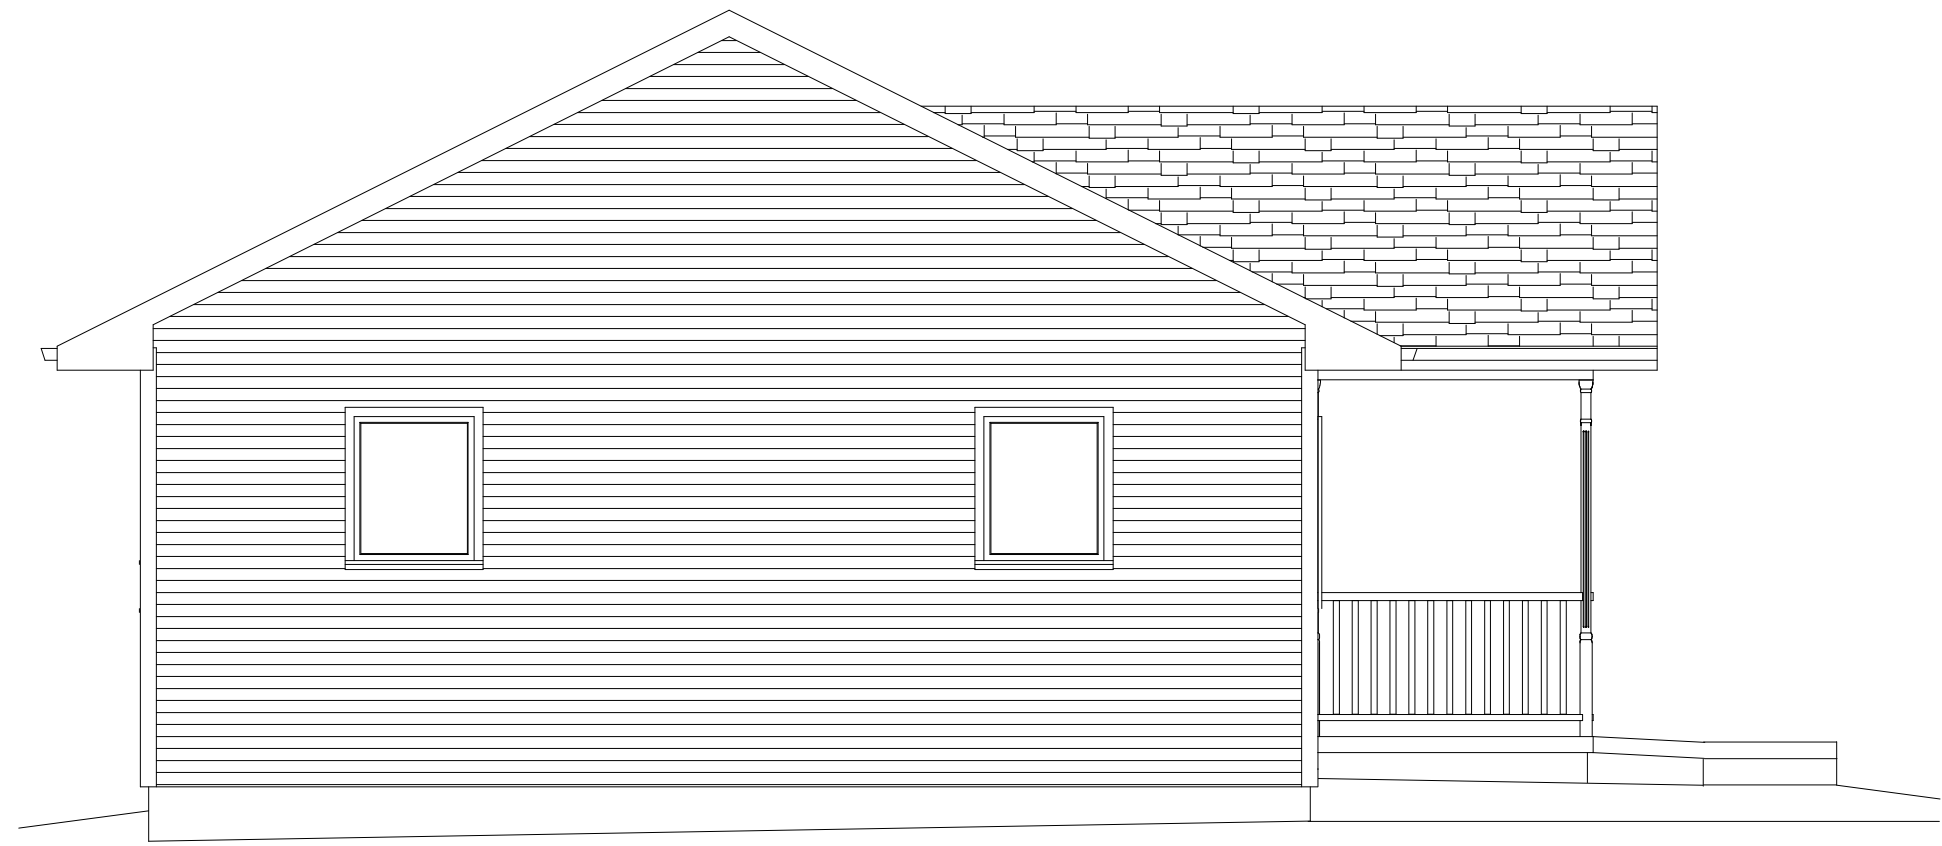

LEFT ELEVATION

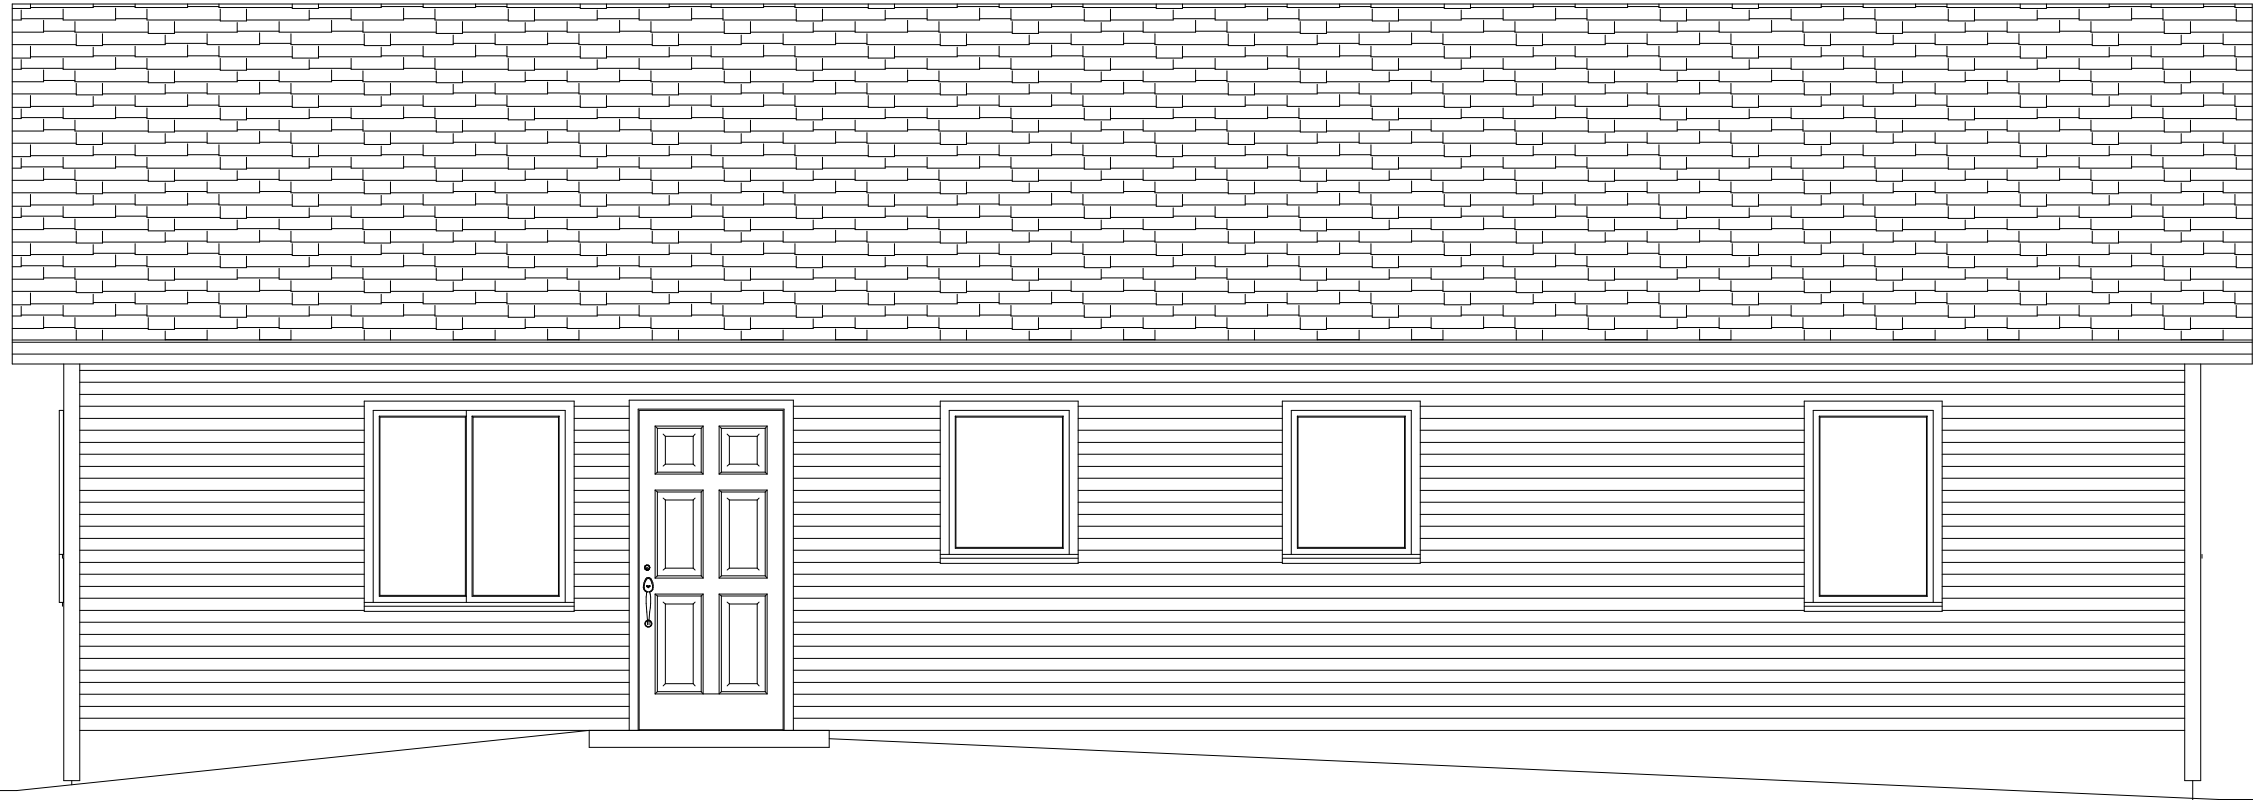

REAR ELEVATION

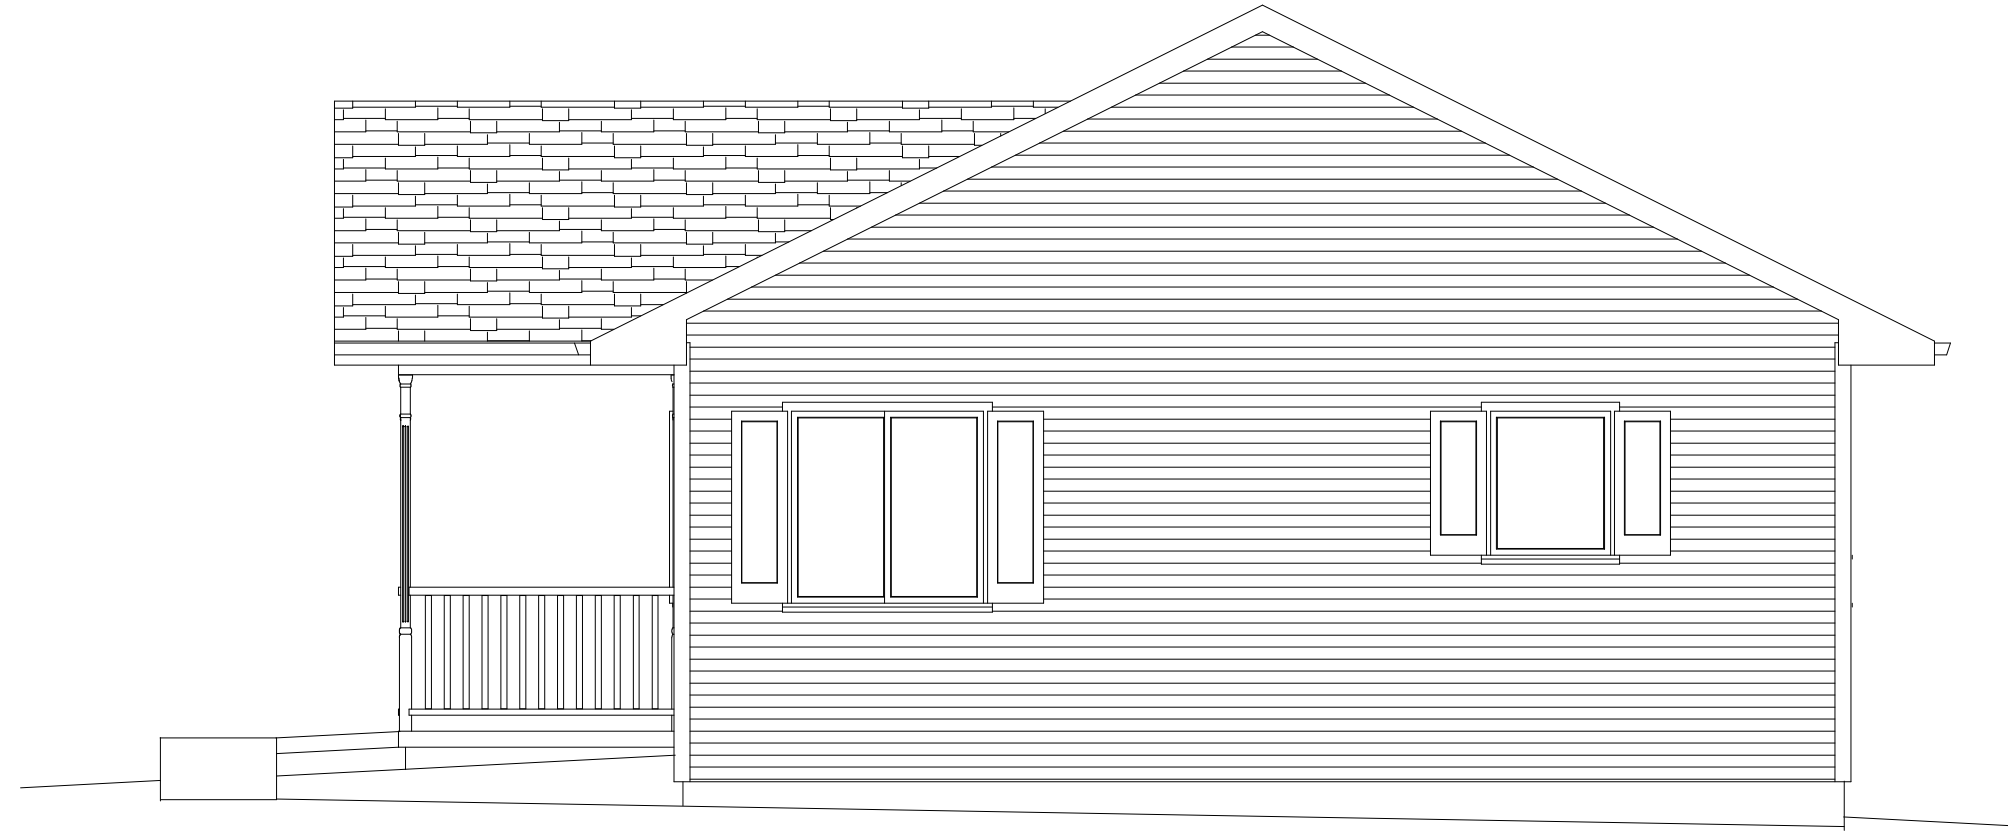


RIGHT ELEVATION

Date 9/4/2009


File  
44 X 24 1ST 3BR 1BA  
S SLBR

Scale 1/4" = 1'0"

Page 4 of 6

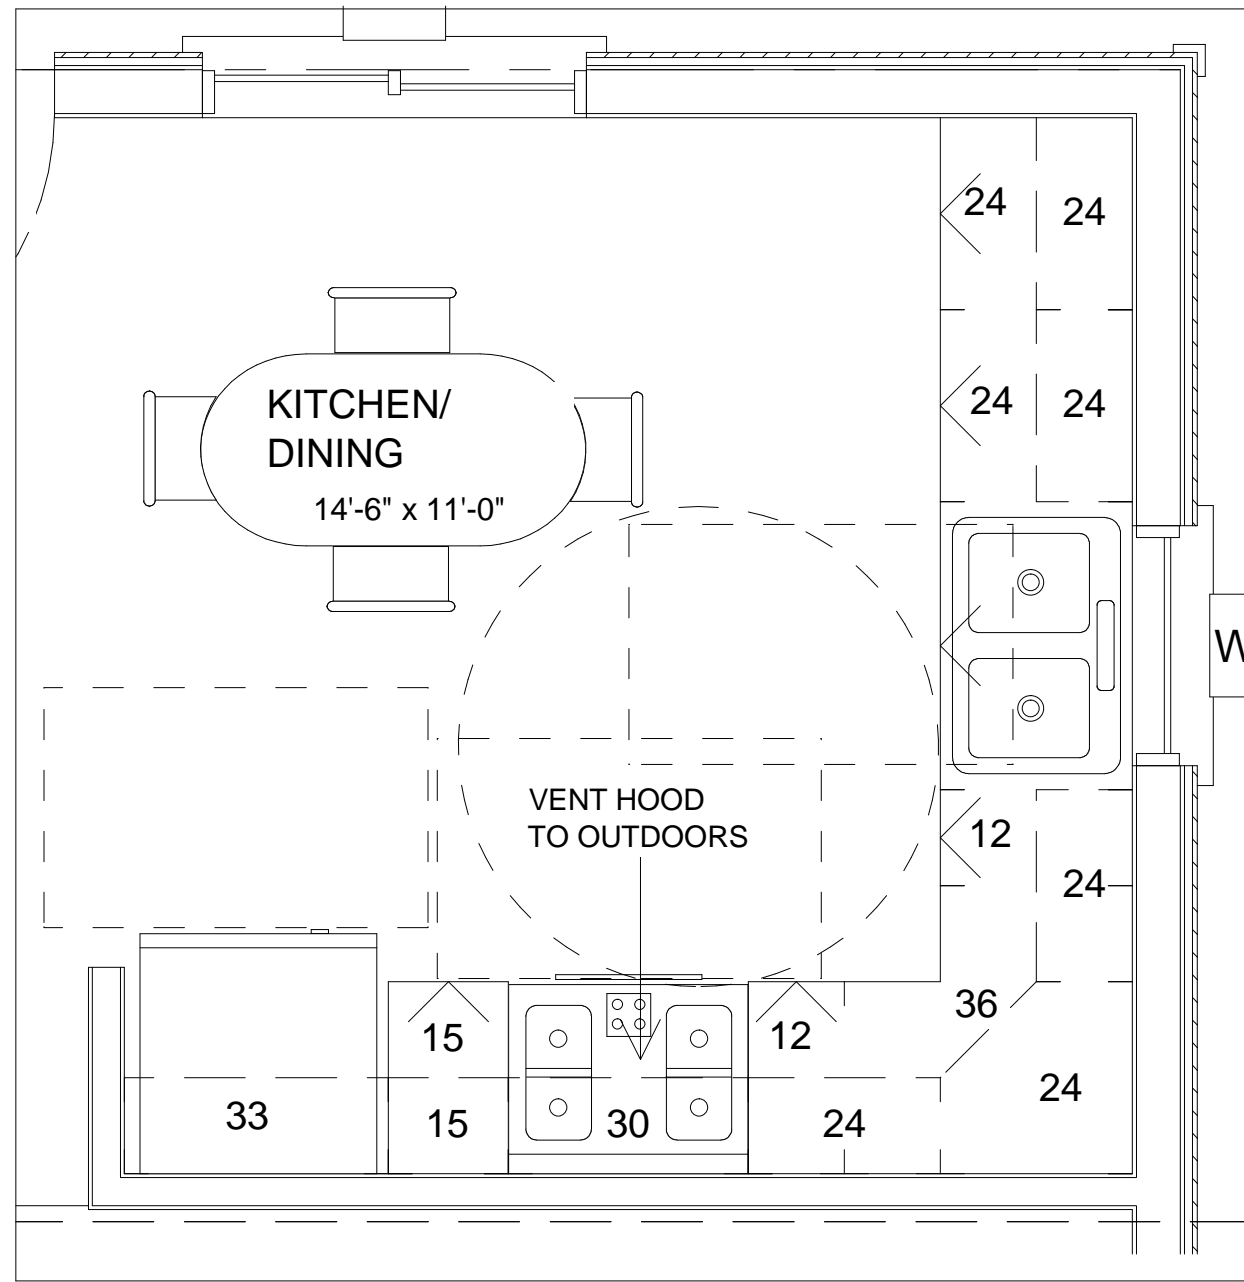

**KITCHEN CABINET LAYOUT**

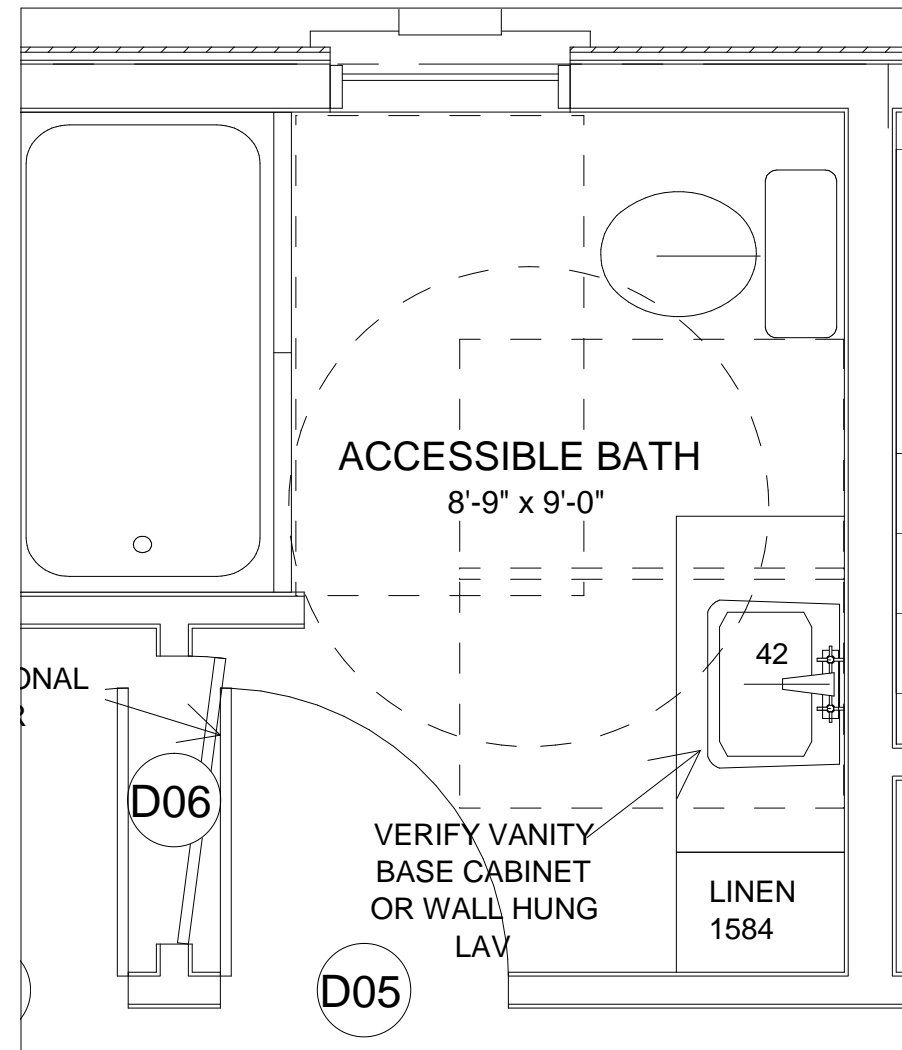

**BATHROOM CABINET LAYOUT**

DOOR SCHEDULE								
NUMBER	QTY	FLOOR	DIMENSIONS	WIDTH	HEIGHT	R/O	DESCRIPTION	THICKNESS
D01	1	1	32"X80"X1 3/8" L IN	32 "	80 "	34X82 1/2	6 PANEL	1 3/8
D02	1	1	32"X80"X1 3/8" R IN	32 "	80 "	34X82 1/2	6 PANEL	1 3/8
D03	1	1	36"X80"X1 3/4" L EX	36 "	80 "	38X82 1/2	EXT. 6 PANEL	1 3/4
D04	1	1	36"X80"X1 3/4" R EX	36 "	80 "	38X82 1/2	EXT. 6 PANEL	1 3/4
D05	2	1	36"X80"X1 3/8" L IN	36 "	80 "	38X82 1/2	6 PANEL	1 3/8
D06	3	1	36"X80"X1 3/8" R IN	36 "	80 "	38X82 1/2	6 PANEL	1 3/8
D07	2	1	48"X80"	48 "	80 "	50X82 1/2	BIFOLD-PANEL	1 3/8
D08	2	1	60"X80"	60 "	80 "	62X82 1/2	BIFOLD-PANEL	1 3/8

WINDOW SCHEDULE							
NUMBER	QTY	FLOOR	DIMENSIONS	WIDTH	HEIGHT	R/O	DESCRIPTION
W01	2	0	32"X18"SC	32 "	18 "	32X18	SNGL CASEMENT-HR
W02	1	0	48"X48"RS	48 "	48 "	48X48	RIGHT SLIDING
W03	1	1	30"X36"SC	30 "	36 "	30X36	SNGL CASEMENT-HL
W04	4	1	30"X36"SC	30 "	36 "	30X36	SNGL CASEMENT-HR
W05	3	1	30"X48"SC	30 "	48 "	30X48	SNGL CASEMENT-HL
W06	3	1	48"X48"RS	48 "	48 "	48X48	RIGHT SLIDING

**GENERAL NOTES:**

Windows should be installed so that optimal airflow can be captured. In Michigan, this usually means that the window will open facing the southwest.

All dimensions assume single trimmer studs.

It is highly recommended that at least one no-step entry into the home be provided. This entry should have a minimum 5' x 5' landing at floor level and have no more than a 1:12 sloped approach.

Porch foundations are not shown on the plan to accommodate optional methods.

Various window sizes may be substituted as long as the dimension shown to the exterior remains constant. This means that one side of the rough opening will be either 2 1/4" past or shy of a 24" OC natural stud.

Bedroom windows must meet egress requirements (one for each bedroom).

If grab bars are not being immediately installed in the bathroom at the time of construction, it is highly recommended that blocking be added behind the drywall at 36" above the finished floor. This will permit simple and inexpensive future installation.

Kitchen sink window should be centered on sink cabinet.

It is recommended that a 24" wide cabinet be installed on one side of the kitchen sink to allow for future dishwasher installation.

Bi-fold closet rough openings may differ from the door schedule – please see closet framing and trim details.

Ventilation will be required to comply with ASHRAE 62.2 standards.



Date 9/4/2009

File 44 X 24 1ST 3BR 1BA  
S L B R

Scale NO SCALE

Page 6 of 6

Habitat for Humanity  
of Michigan  
618 S Creyts Rd  
Lansing, MI 48917