


**ACCESSIBLE/
ADAPTABLE BATHROOM
EXAMPLE**

© 2009 HABITAT FOR HUMANITY OF MICHIGAN

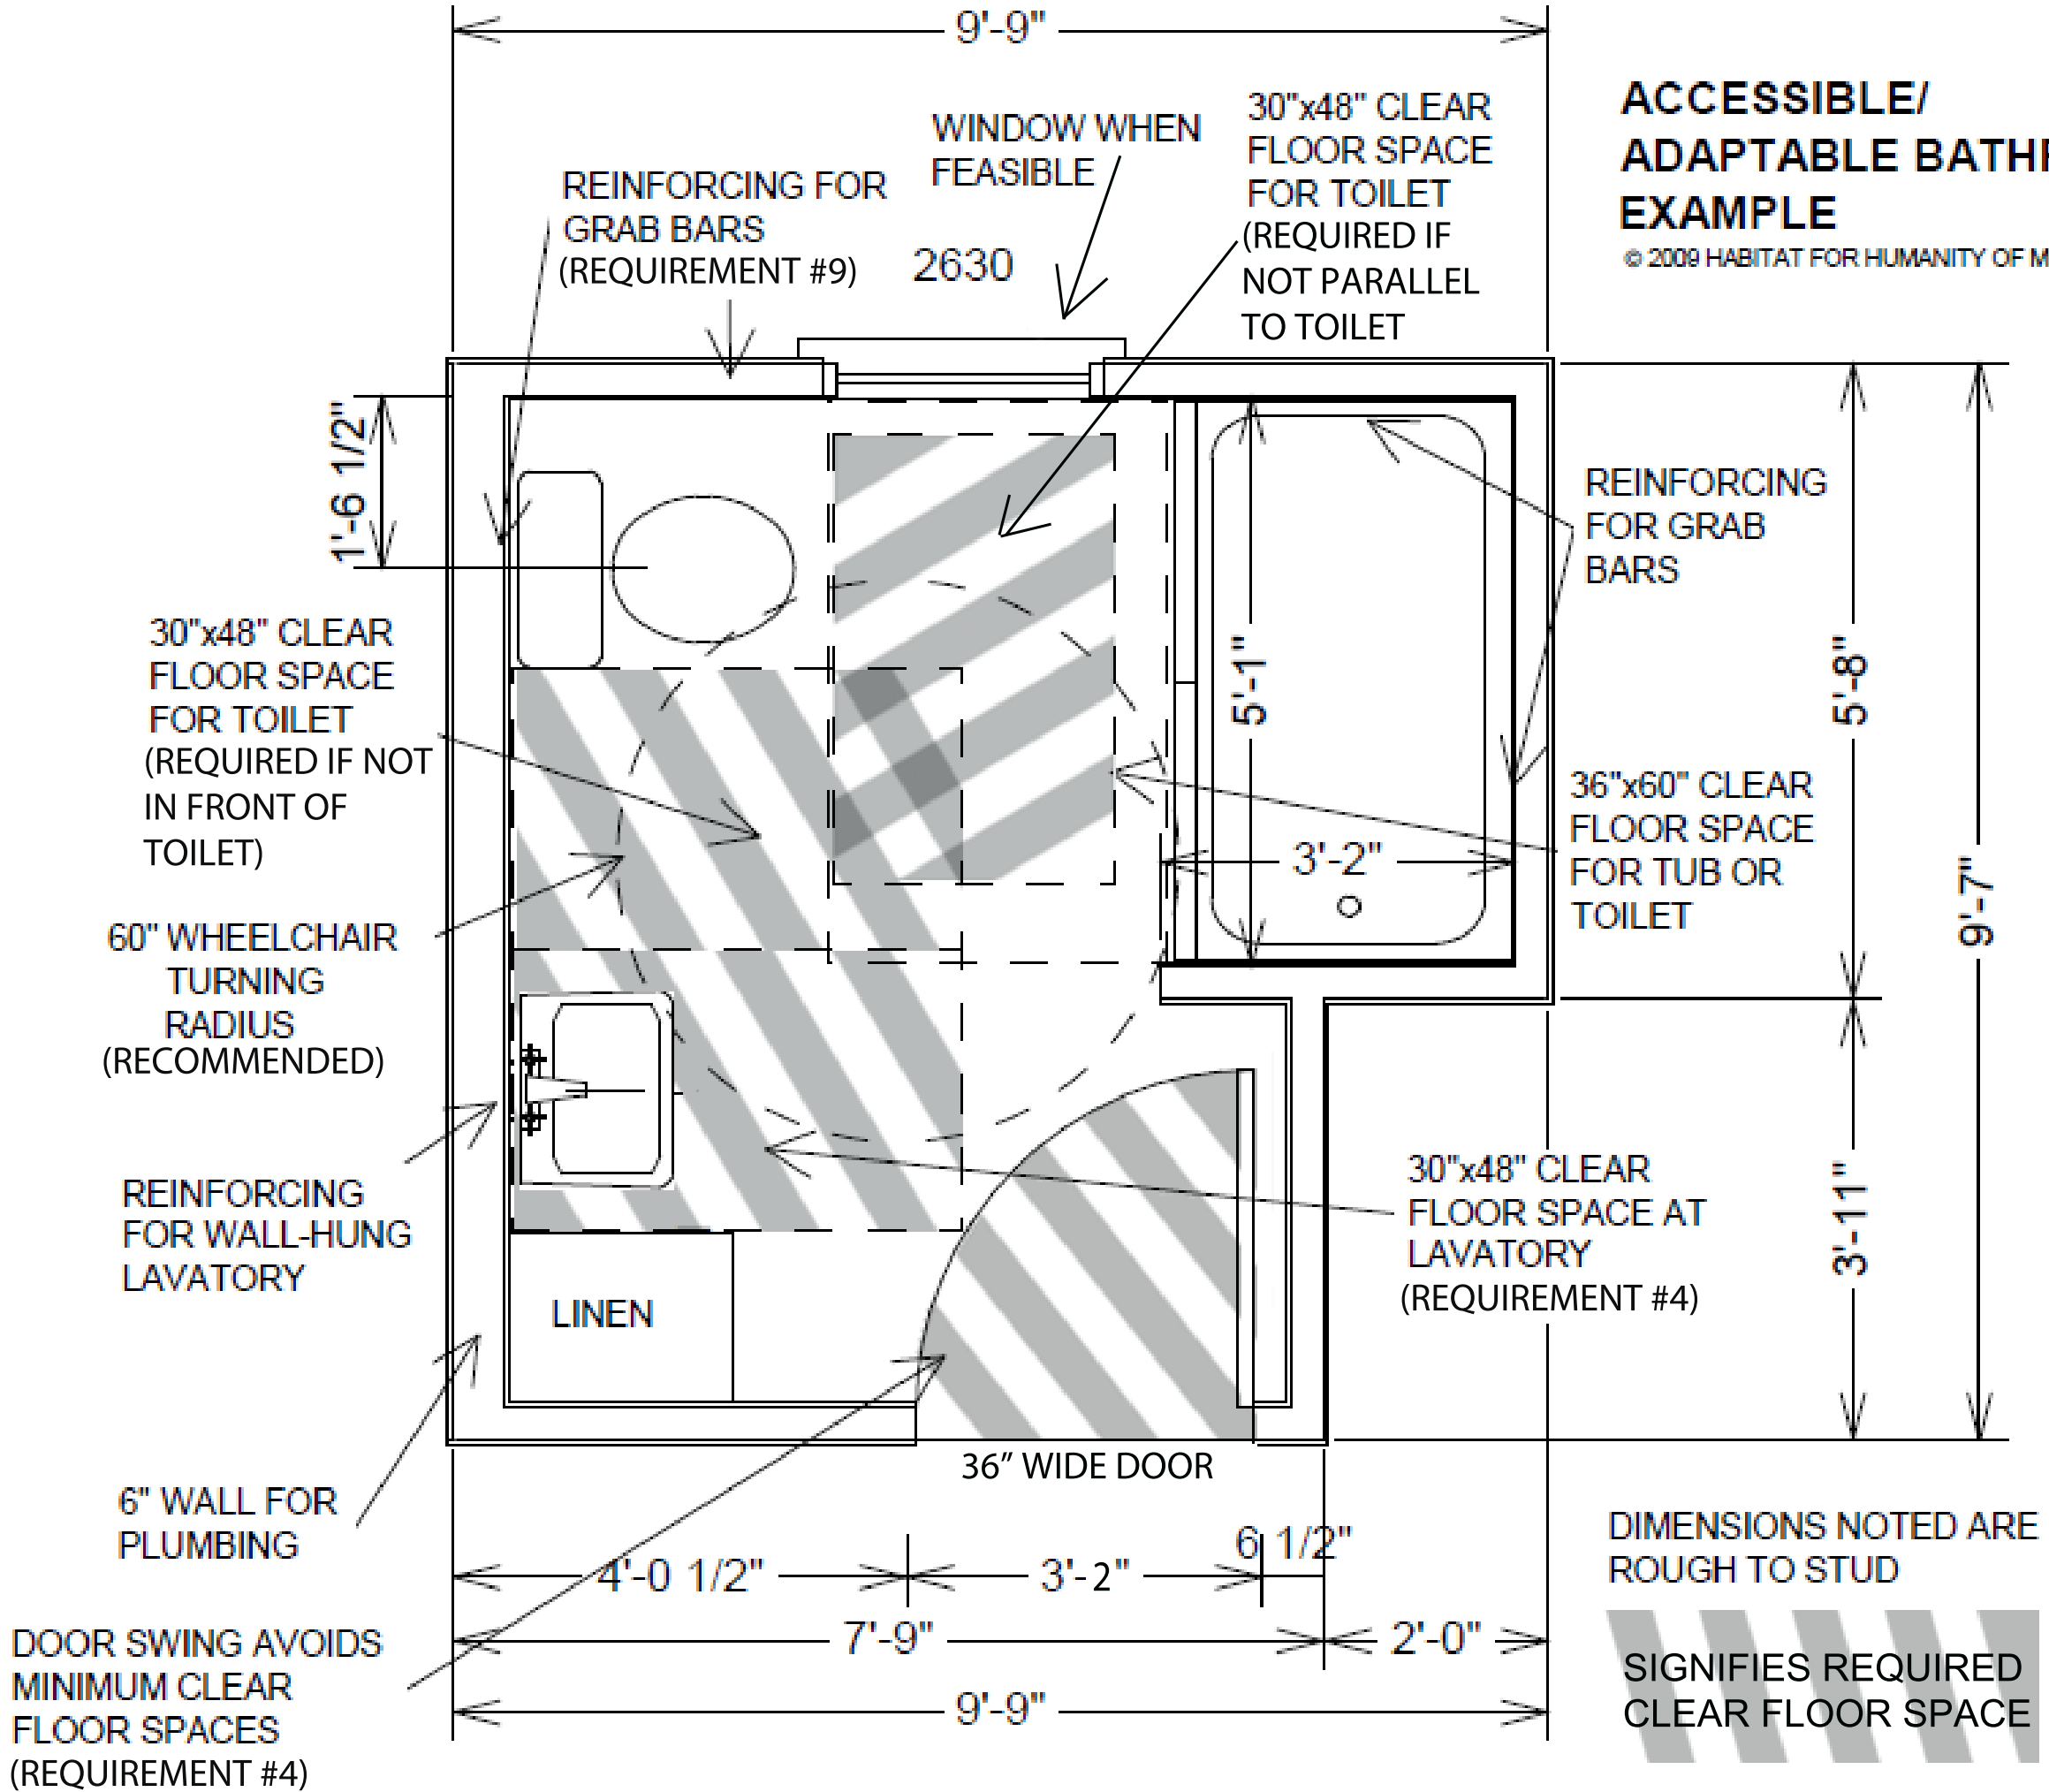

DIMENSIONS NOTED ARE ROUGH TO STUD

SIGNIFIES REQUIRED CLEAR FLOOR SPACE