


# REVERSE BRICK LEDGE FOUNDATION

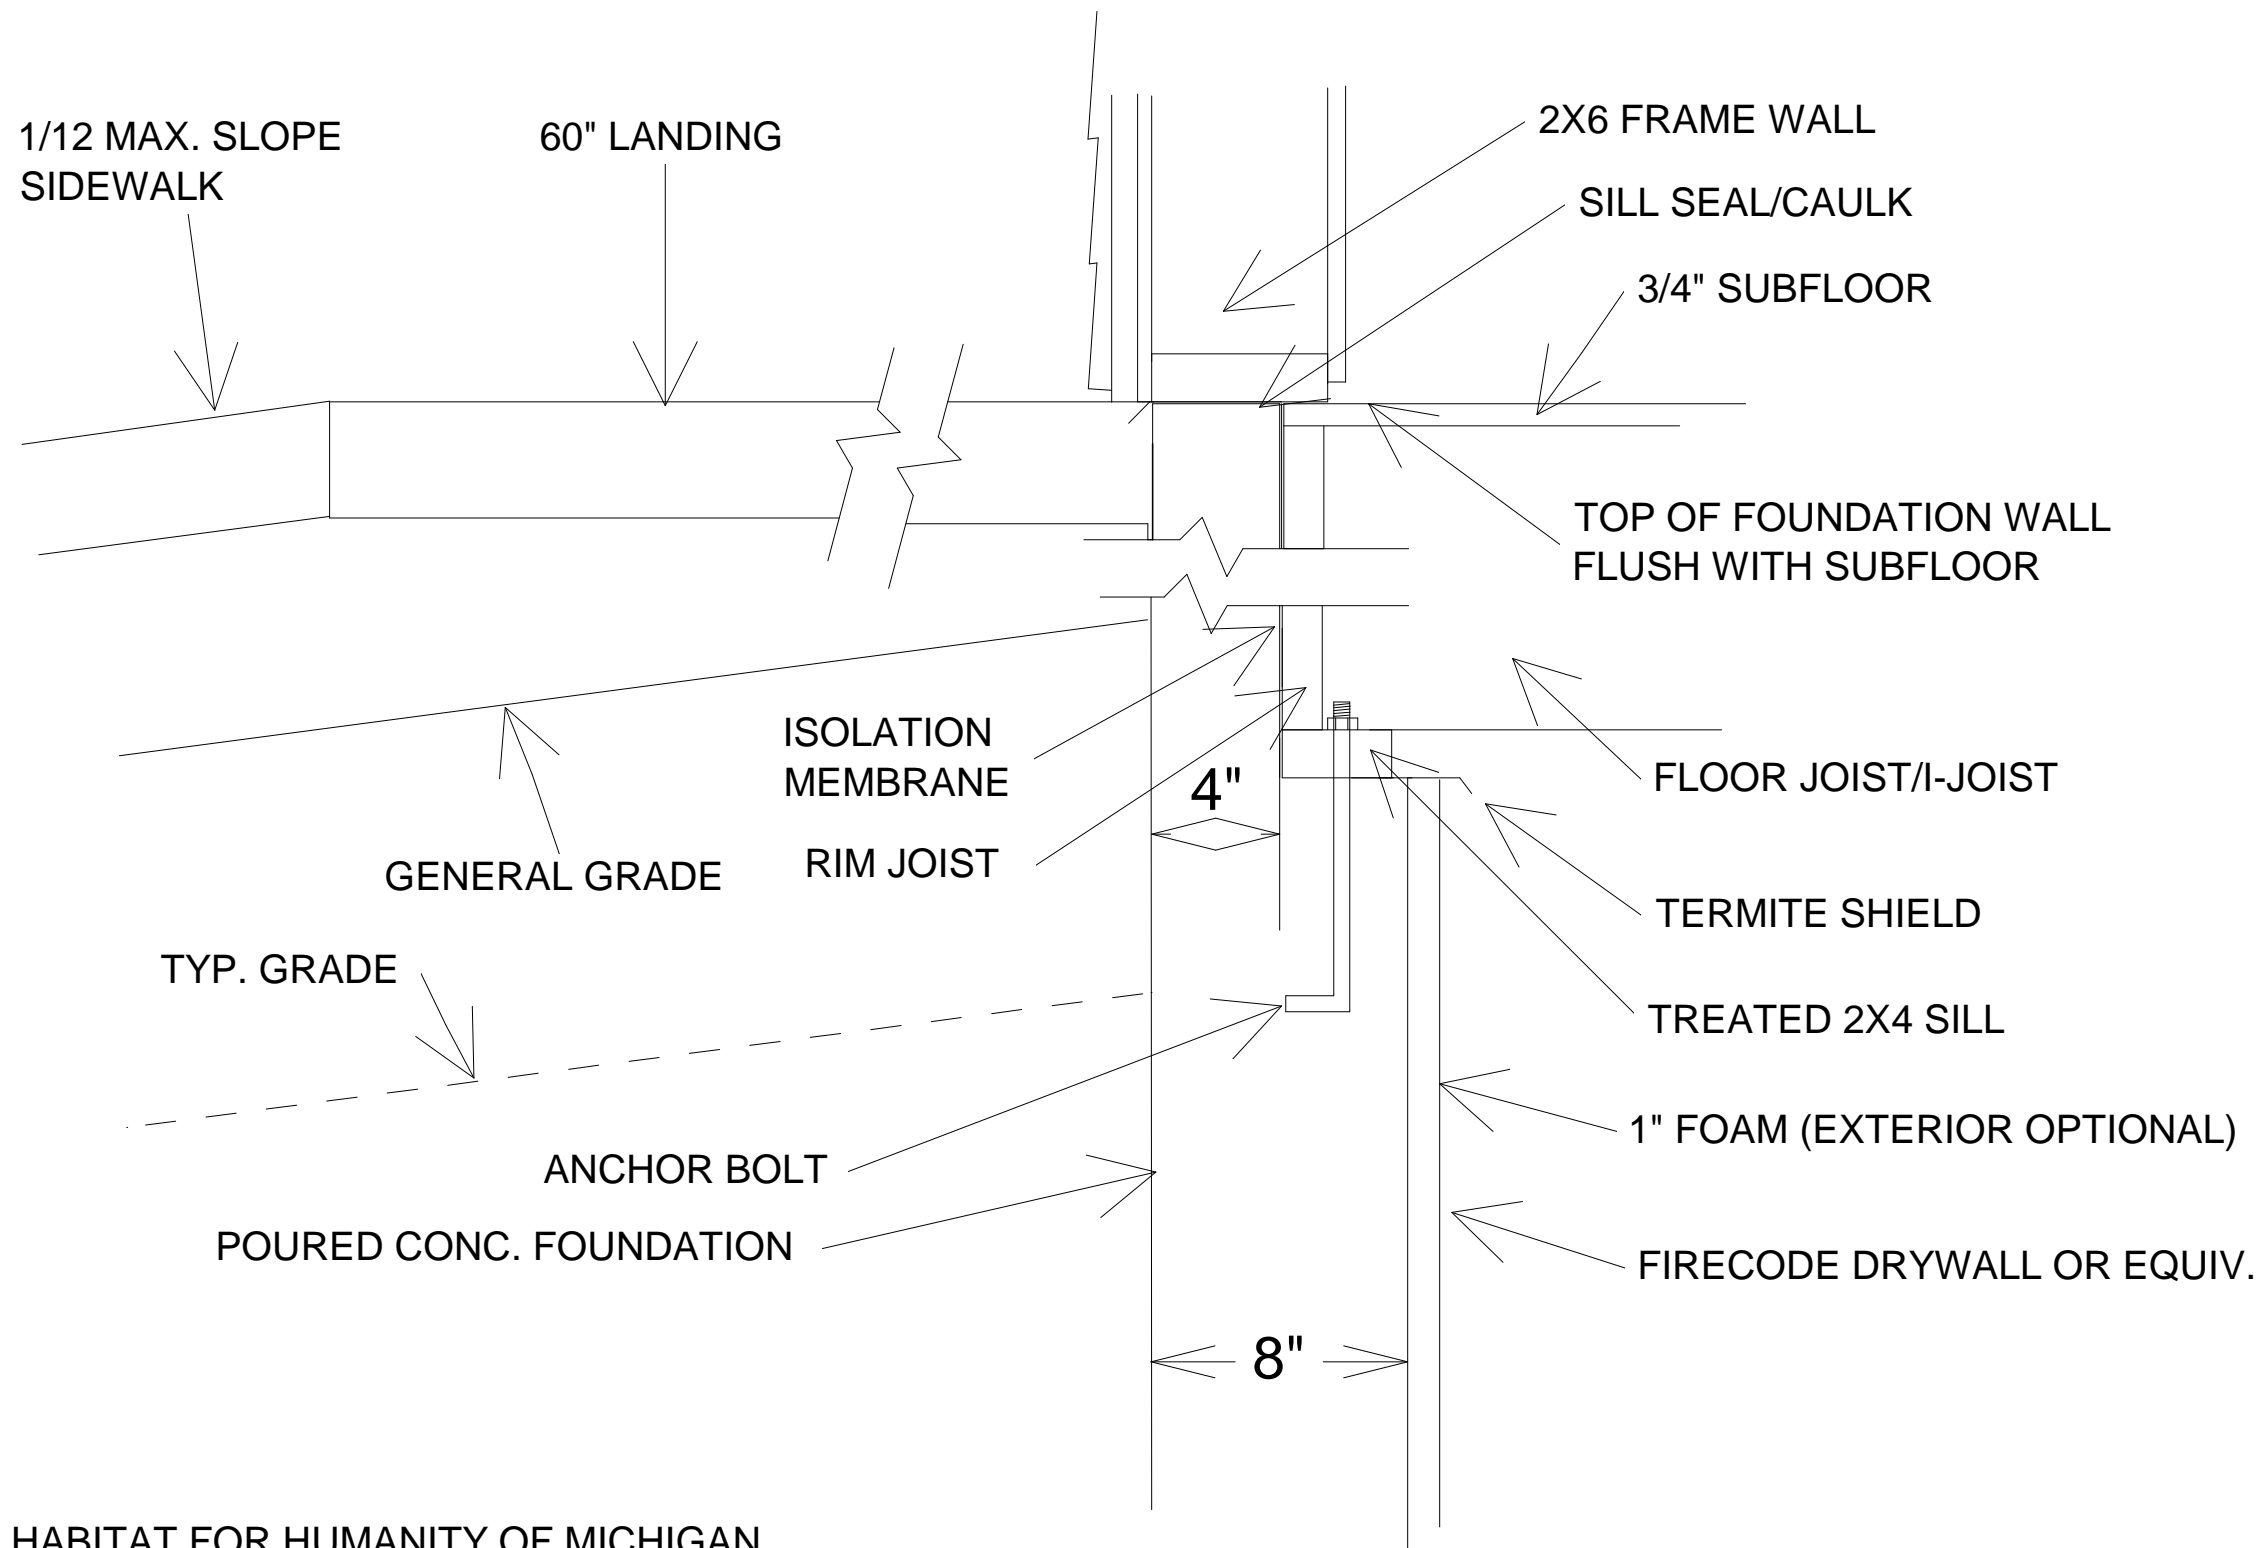

Date 10/13/  
2009

File  
Reverse Brick Ledge  
Foundation

Scale 2" = 1'0"

Page 1 of 1